


DISCLAIMER  
THE PROFESSIONAL WHOSE SIGNATURE AND PERSONAL SEAL APPEAR HEREON ASSUMES RESPONSIBILITY ONLY FOR WHAT APPEARS ON THIS PAGE, AND DISCLAIMS (PURSUANT TO SECTION 327.411 RSMO) SPECIFICATION, ESTIMATES, REPORTS, OR OTHER DOCUMENTS OR INSTRUMENTS NOT SEALED BY THE UNDERSIGNED PROFESSIONAL RELATING TO OR INTENDED TO BE USED FOR ANY PART OR PARTS OF THE PROJECT TO WHICH THIS PAGE REFERS.

ROUTE	DD	STATE	MO	DISTRICT	6	SHEET NO.	7
JOB NO. J6S1528							
CONTRACT ID.							
PROJECT NO.							
COUNTY ST. CHARLES							DATE

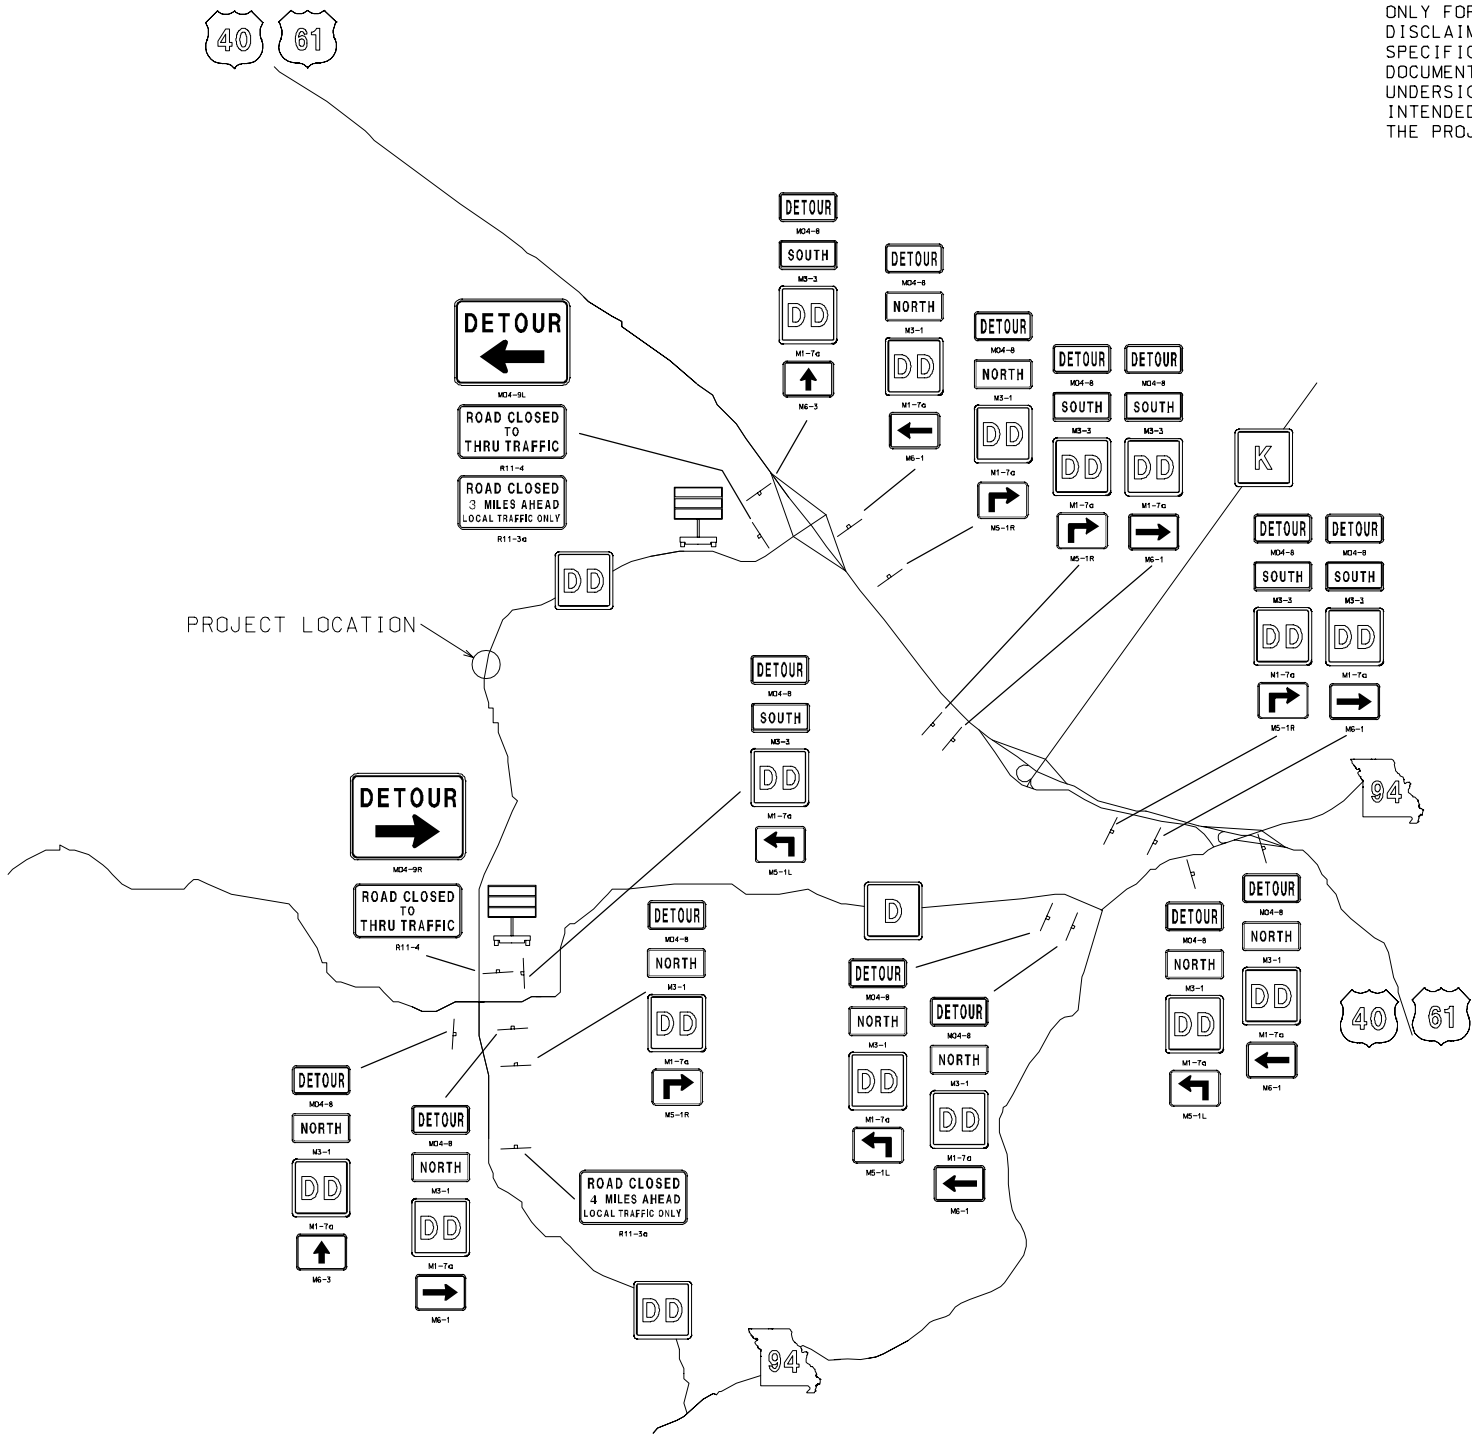

SIGN LOCATIONS TO BE  
DETERMINED BY THE ENGINEER

NOT TO SCALE

TRAFFIC CONTROL  
ROUTE DD DETOUR ROUTE  
SHEET 1 OF 2